


Approx. 1610 Sq. Ft.

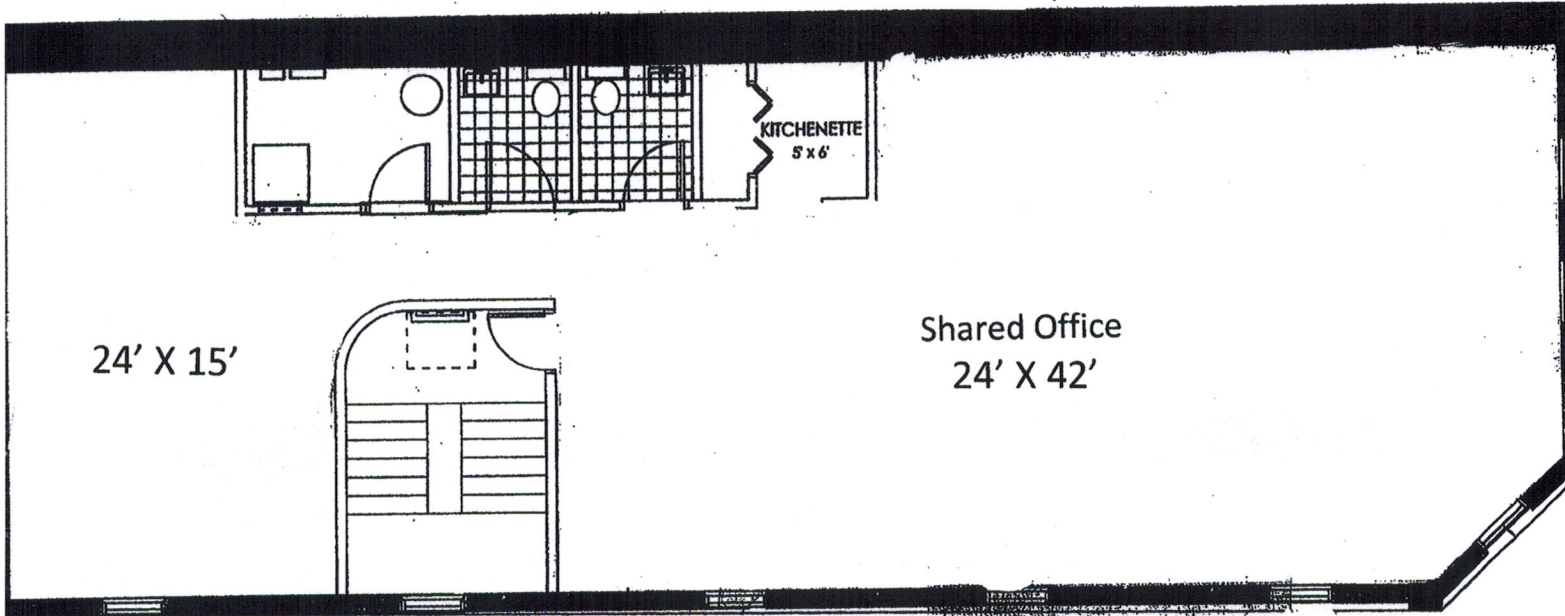

← East Parrish Street →

125 East Parrish Street - 2nd Floor Plan
SCALE: 1/8"=1'-0"